


### 5 UNIT BUILDING EXTERIOR (FRONT) ELEVATION

1  
A2.1

1/4" = 1'-0"

6 AND 7 UNIT BUILDINGS SIMILAR

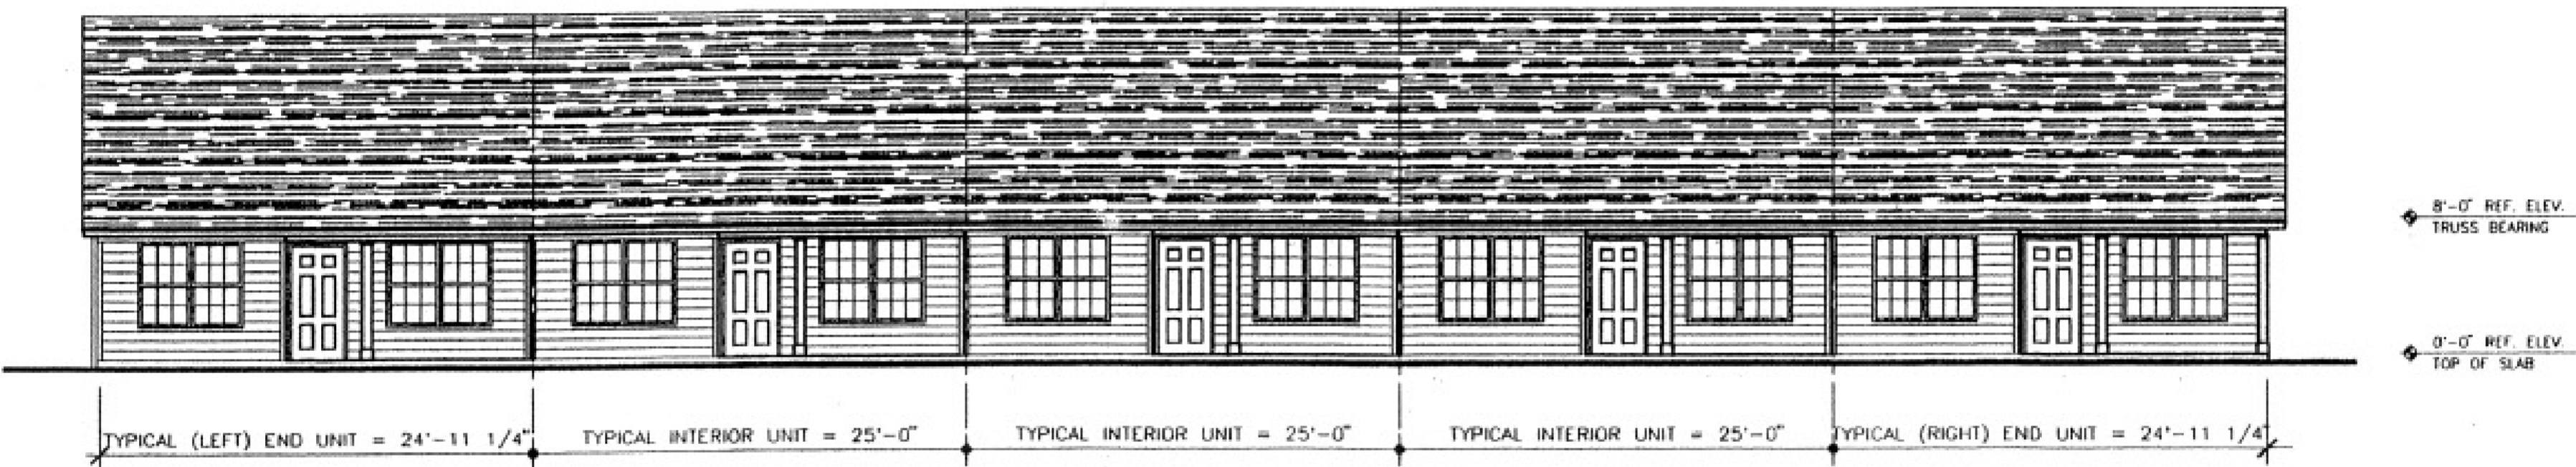


### 5 UNIT BUILDING EXTERIOR (REAR) ELEVATION

2  
A2.1

1/4" = 1'-0"

6 AND 7 UNIT BUILDINGS SIMILAR  
SEE 1/A2.1 FOR TYPICAL NOTES

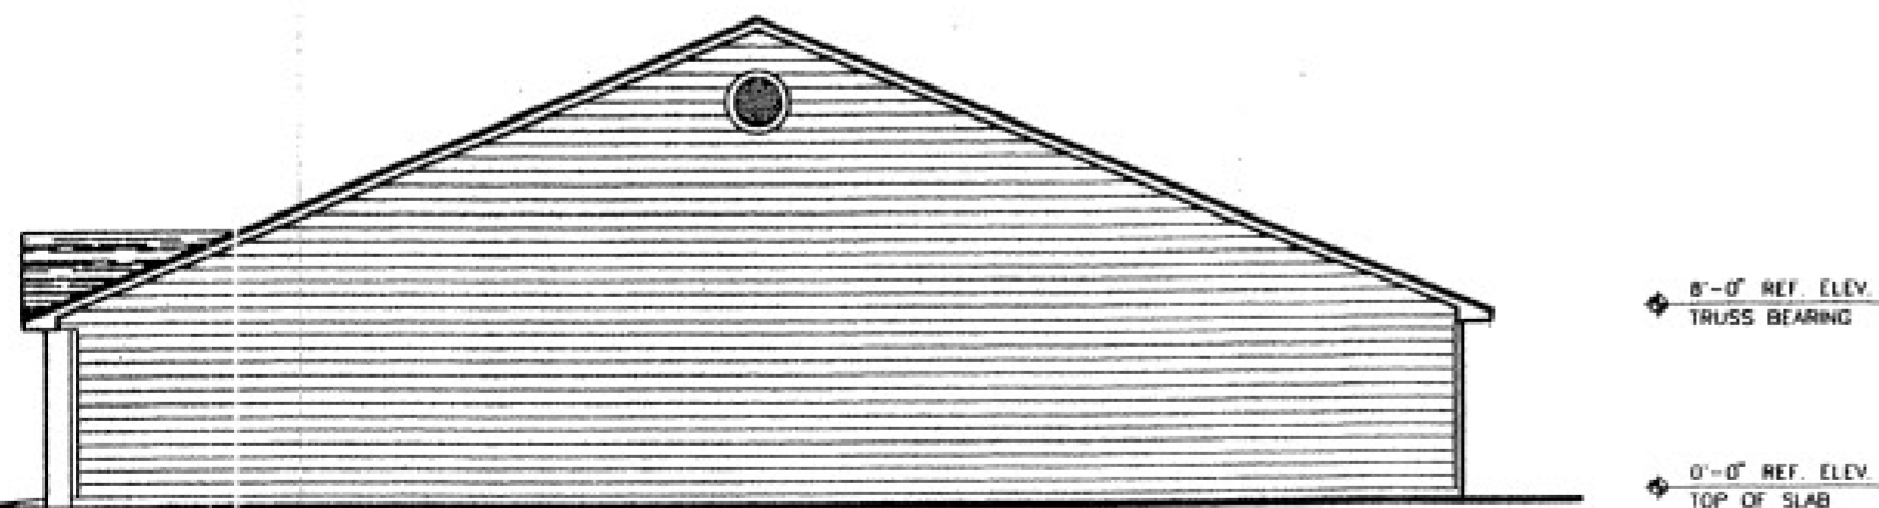


### 5 UNIT BUILDING EXTERIOR (SIDE) ELEVATION

3  
A2.1

1/4" = 1'-0"

6 AND 7 UNIT BUILDINGS SIMILAR  
SEE 1/A2.1 FOR TYPICAL NOTES

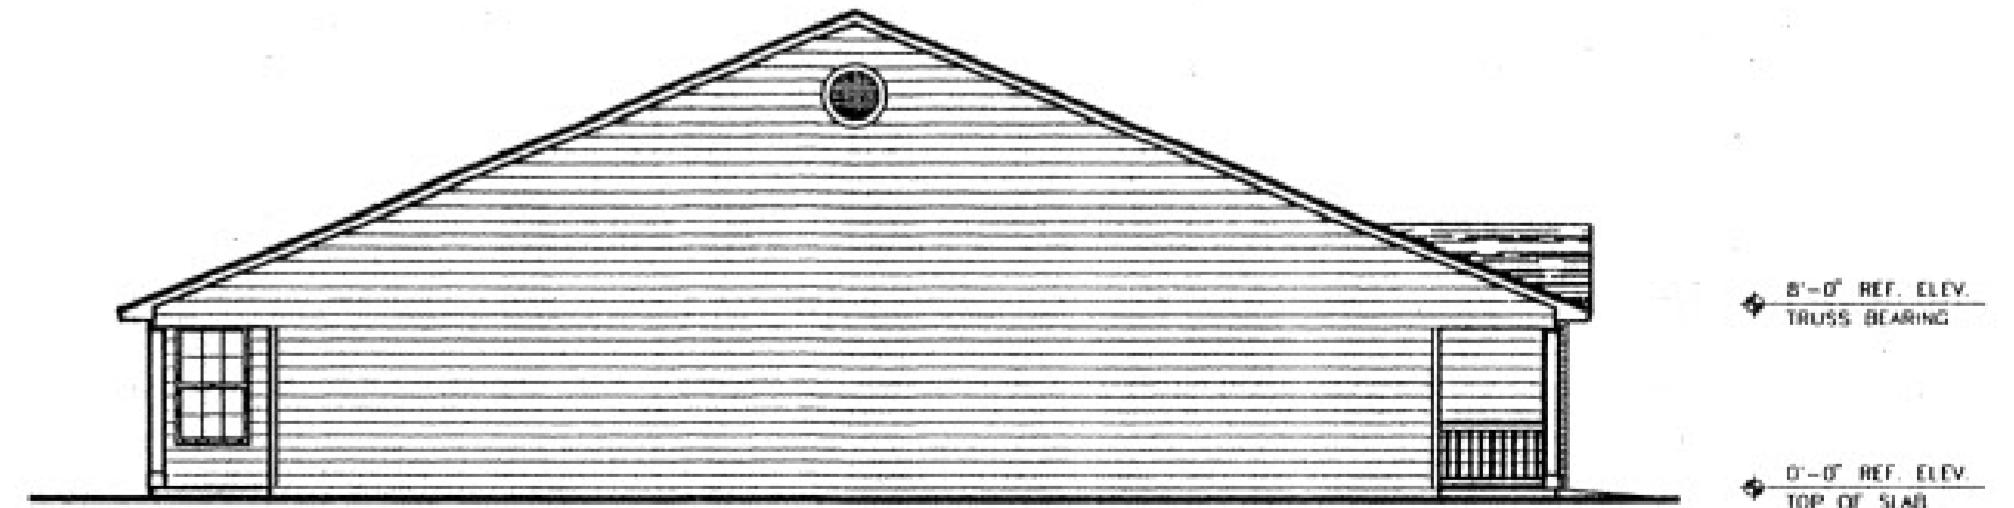

### 5 UNIT BUILDING EXTERIOR (SIDE) ELEVATION

4  
A2.1

1/4" = 1'-0"

6 AND 7 UNIT BUILDINGS SIMILAR  
SEE 1/A2.1 FOR TYPICAL NOTES